

**This electronic collection of documents is provided
for the convenience of the user
and is Not a Certified Document –**

**The documents contained herein were originally issued
and sealed by the individuals whose names and license
numbers appear on each page, on the dates appearing
with their signature on that page.**

**This file or an individual page
shall not be considered a certified document.**

CHANNEL B24
SPlice ENCLOSURE ON
US 70 (NEW RALEIGH HWY)
WEST OF ANGIER AV

COLOR CODE
TIA/EIA 598-C

(1) BLUE

(2) ORANGE

(3) GREEN

(4) BROWN

(5) SLATE

(6) WHITE

(7) RED

(8) BLACK

(9) YELLOW

(10) VIOLET

(11) ROSE

(12) AQUA

LEGEND

X

O

□

EXPRESS

SPLICE

EXPRESS ENTIRE BUFFER TUBE


SPLICE ENTIRE BUFFER TUBE OR MAINTAIN IF EXISTING EXPRESSED

NOTES:

1. FIBER INTERCONNECT CENTER RACKS ARE SCHEMATIC ONLY – ACTUAL EQUIPMENT FORM MAY VARY.

2. ETHERNET SWITCH TERMINATION CONFIGURATIONS ARE GENERIC. CONTRACTOR IS RESPONSIBLE FOR DETERMINING /ENSURING PROPER TERMINATION.

3. CONTRACTOR IS RESPONSIBLE FOR FIELD VERIFYING EXISTING SPlicing. THE CONTRACTOR SHALL COORDINATE WITH THE ENGINEER WHERE EXISTING SPlicing IS NOT AS EXPECTED.

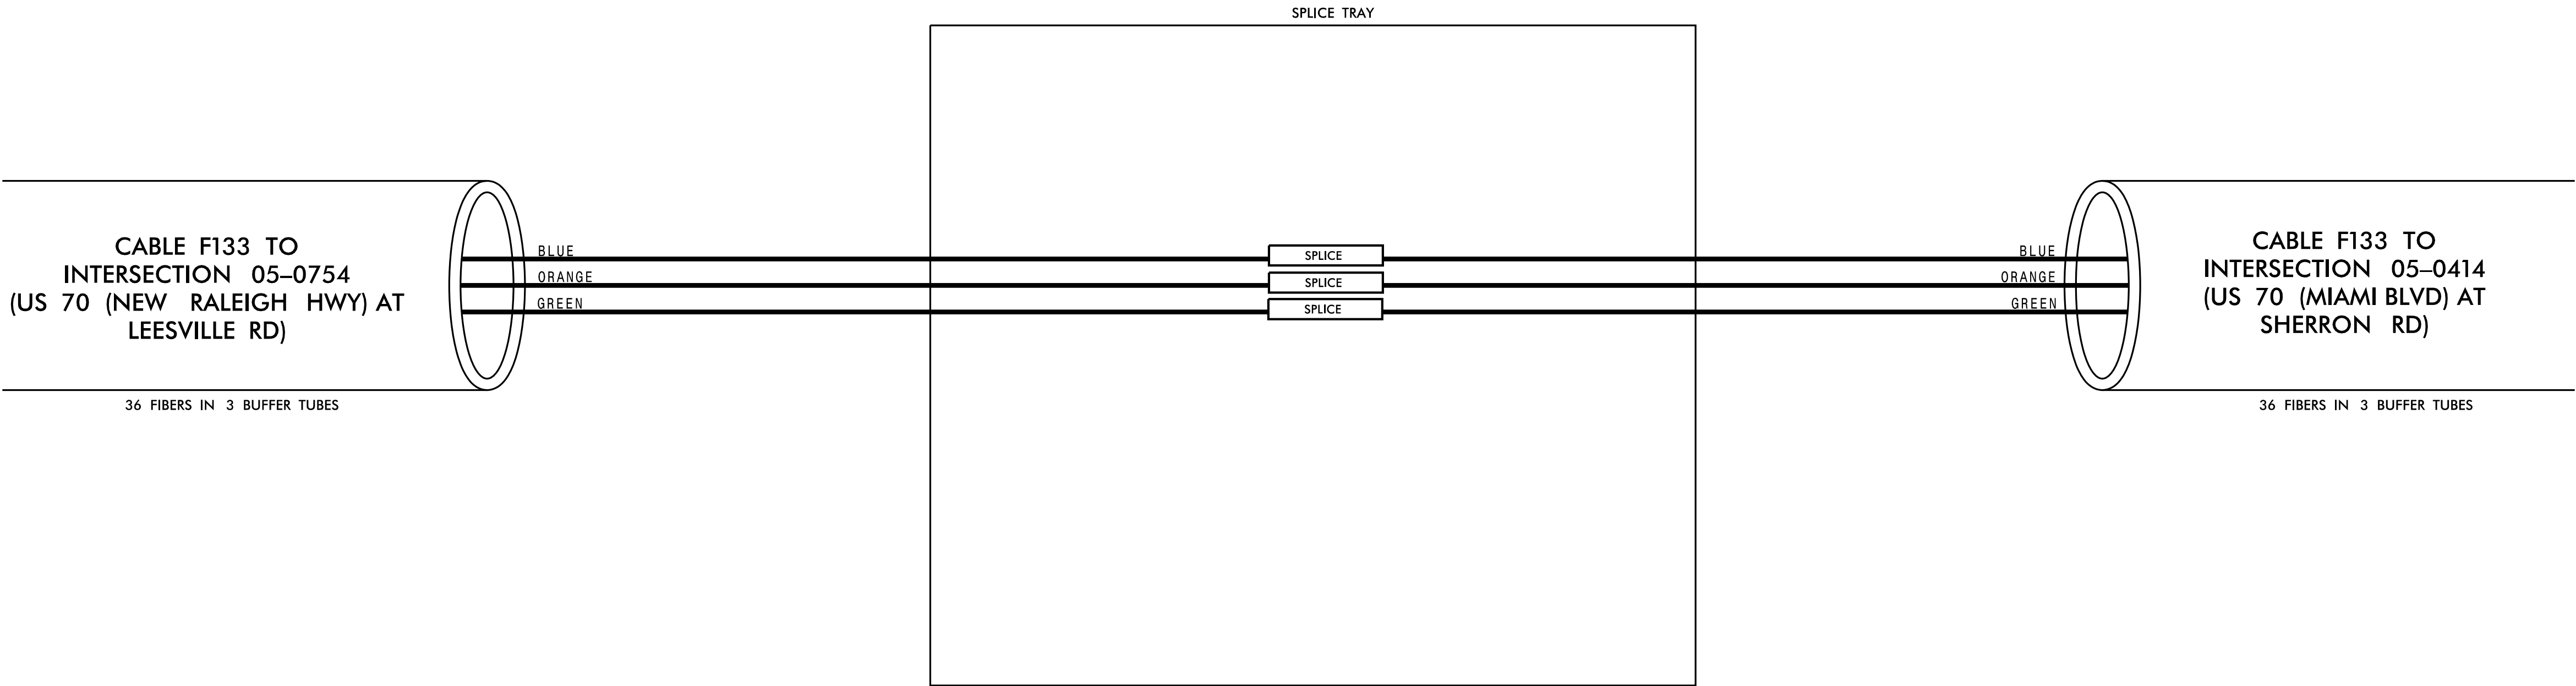

CHANNEL B24

Kimley»Horn
NC License #F-0102
421 Fayetteville St., Suite 600
Raleigh, NC 27636
Tel: (919) 677-2000
Fax: (919) 677-2050

<div>Plans Prepared For:</div> <div></div> <div>750 N. Greenfield Pkwy., Garner, NC 27529</div>	CITY OF DURHAM COMPUTERIZED SIGNAL SYSTEM SPlice DETAIL		<div>SEAL</div> <div></div> <div>DocuSigned by: Kevin W. Smith 12/19/2018</div> <div>CADD Filename:</div>	
	DIVISION 05			DURHAM COUNTY
	PLAN DATE: DEC 2018	REVIEWED BY: N. MENGELKOCH		
	PREPARED BY: KHA	REVIEWED BY: K. SMITH		
REVISIONS		INIT.	DATE	

CHANNEL B24
SPLICE ENCLOSURE AT
(SHERRON RD AT
NORTHERN DURHAM PKWY)
SIG ID 05-2373

COLOR CODE
TIA/EIA 598-C

(1) BLUE

(2) ORANGE

(3) GREEN

(4) BROWN

(5) SLATE

(6) WHITE

(7) RED

(8) BLACK

(9) YELLOW

(10) VIOLET

(11) ROSE

(12) AQUA

LEGEND

X

O

□

EXPRESS

SPLICE

- FUSION

- EXISTING

- EXPRESS

EXPRESS ENTIRE BUFFER TUBE


SPLICE ENTIRE BUFFER TUBE OR MAINTAIN IF EXISTING EXPRESSED

NOTES:


1. FIBER INTERCONNECT CENTER RACKS ARE SCHEMATIC ONLY - ACTUAL EQUIPMENT FORM MAY VARY.

2. ETHERNET SWITCH TERMINATION CONFIGURATIONS ARE GENERIC. CONTRACTOR IS RESPONSIBLE FOR DETERMINING /ENSURING PROPER TERMINATION.

3. CONTRACTOR IS RESPONSIBLE FOR FIELD VERIFYING EXISTING SPlicing. THE CONTRACTOR SHALL COORDINATE WITH THE ENGINEER WHERE EXISTING SPlicing IS NOT AS EXPECTED.

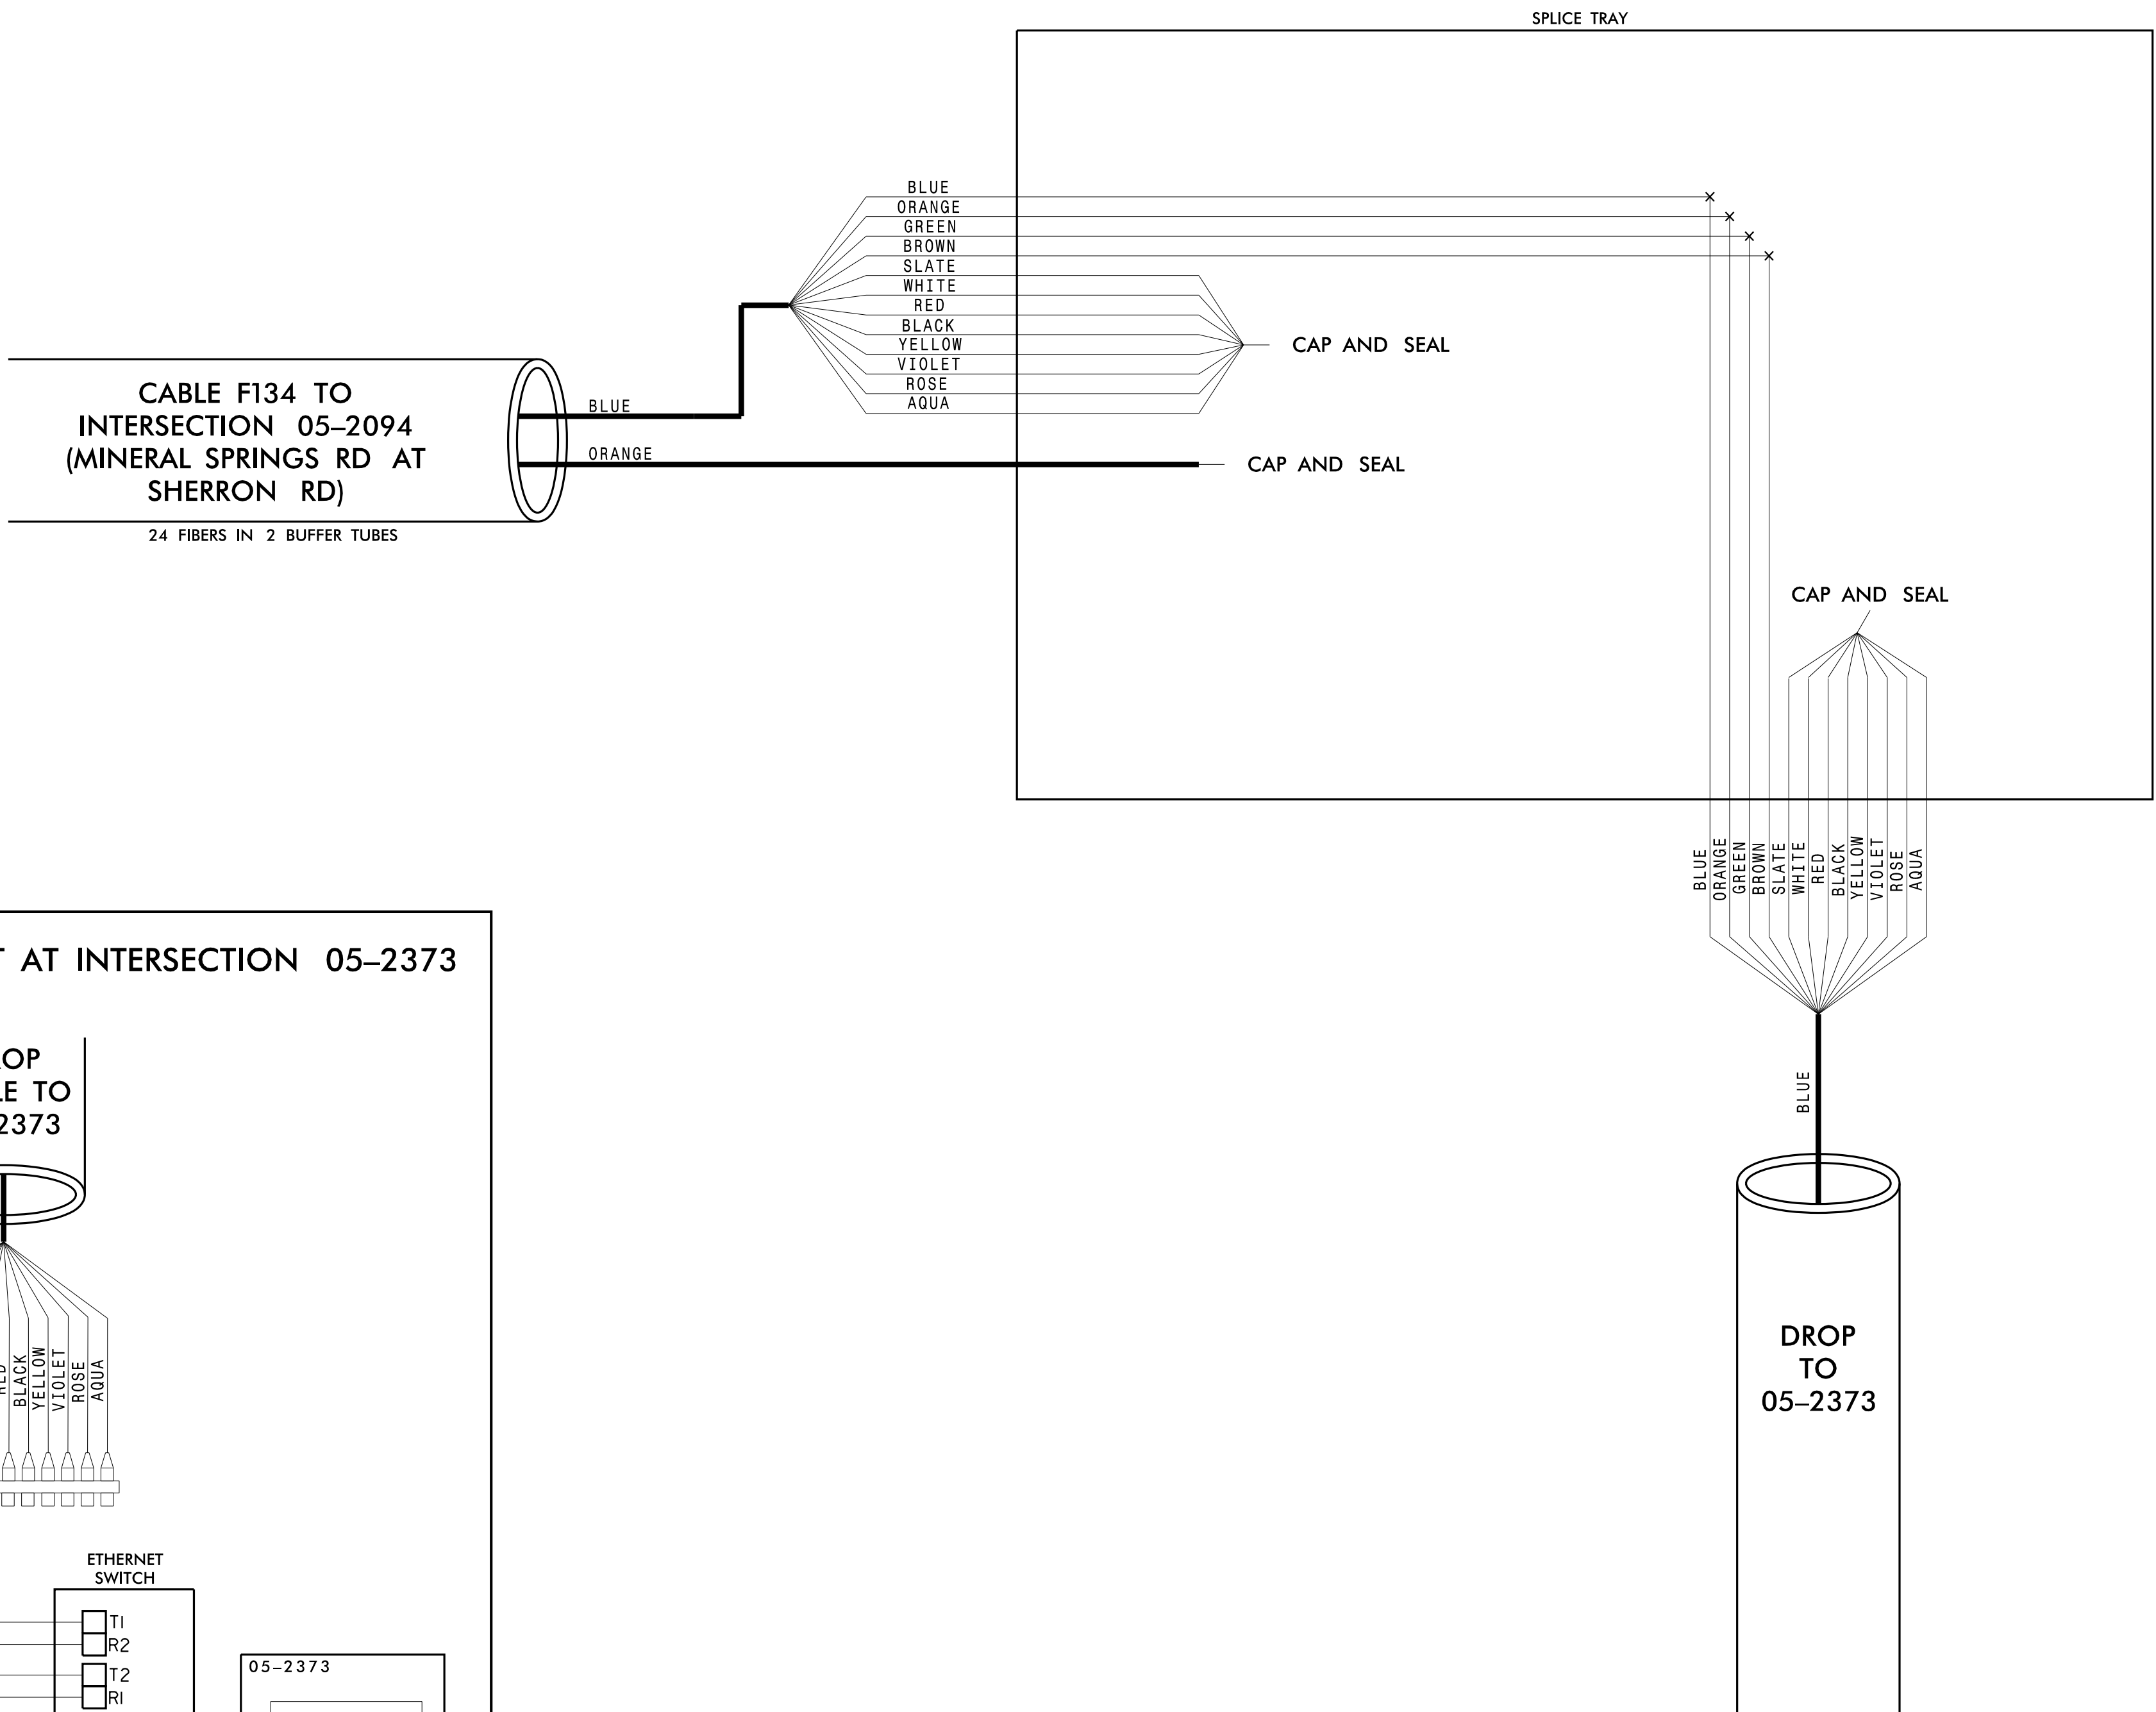

CABINET AT INTERSECTION 05-2373

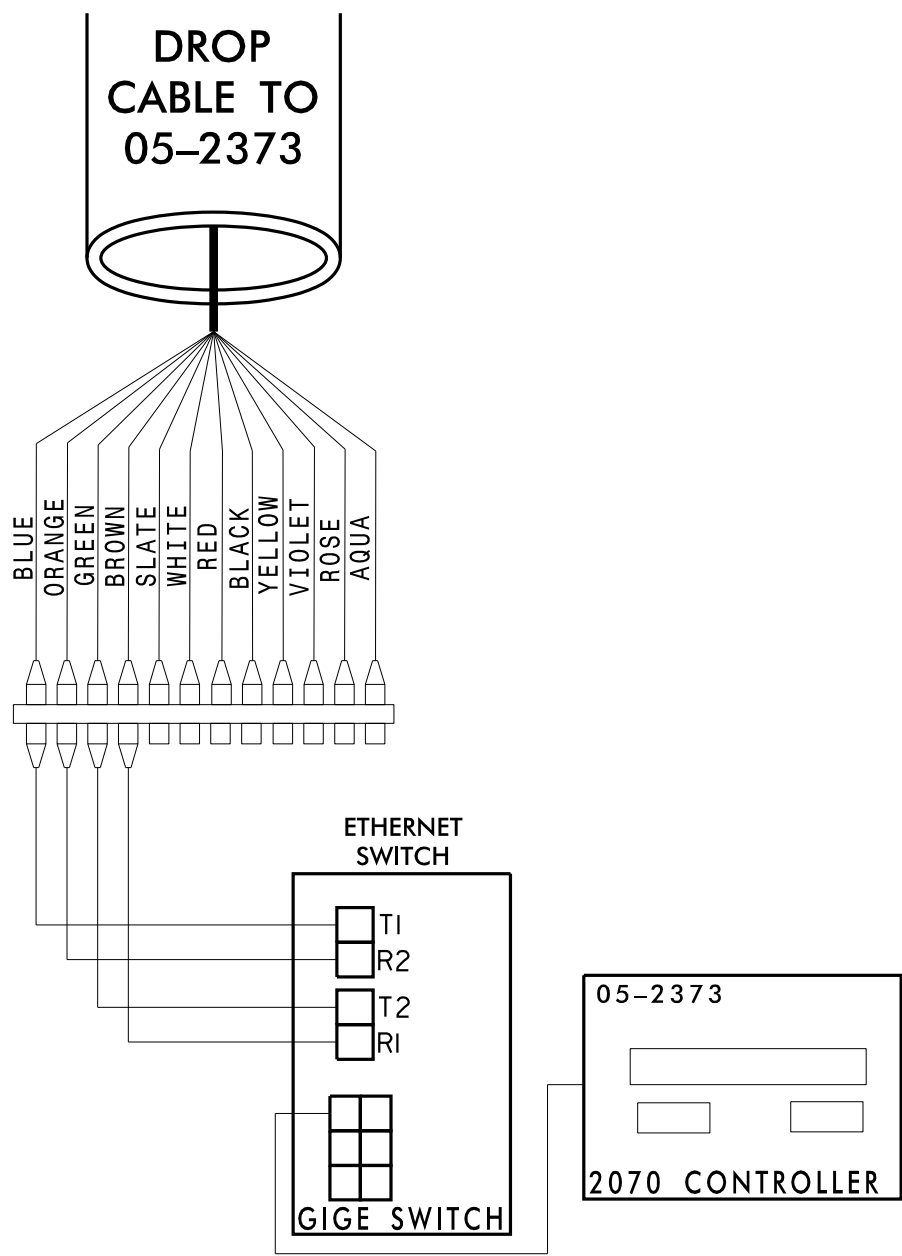

CHANNEL B24

Kimley»Horn
NC License #F-0102
421 Fayetteville St., Suite 600
Raleigh, NC 27636
Tel: (919) 677-2000
Fax: (919) 677-2050

<div>Plans Prepared For: NORTH CAROLINA DEPARTMENT OF TRANSPORTATION Transportation Mobility and Safety Division 750 N. Greenfield Parkway, Garner, NC 27529</div>	CITY OF DURHAM COMPUTERIZED SIGNAL SYSTEM SPLICE DETAIL		SEAL NORTH CAROLINA PROFESSIONAL ENGINEER KEVIN W. SMITH SEAL 030472
	DIVISION 05 PLAN DATE: DEC 2018 PREPARED BY: KHA		DURHAM COUNTY REVIEWED BY: N. MENGELKOCH REVIEWED BY: K. SMITH
SCALE 0	REVISIONS	INIT.	DATE
DocuSigned by: Kevin W. Smith SIGNATURE		12/19/2018 DATE	
CADD Filename:			

CHANNEL B24
SPLICE ENCLOSURE AT
(MINERAL SPRINGS RD AT
SHERRON RD)
SIG ID 05-2094
CCTV 2105

COLOR CODE
TIA/EIA 598-C

(1) BLUE

(2) ORANGE

(3) GREEN

(4) BROWN

(5) SLATE

(6) WHITE

(7) RED

(8) BLACK

(9) YELLOW

(10) VIOLET

(11) ROSE

(12) AQUA

LEGEND

X

O

□

- FUSION

- EXISTING

- EXPRESS

SPLICE INDIVIDUAL FIBER

SPLICE

EXPRESS ENTIRE BUFFER TUBE


SPLICE ENTIRE BUFFER TUBE OR MAINTAIN IF EXISTING EXPRESSED

NOTES:


1. FIBER INTERCONNECT CENTER RACKS ARE SCHEMATIC ONLY - ACTUAL EQUIPMENT FORM MAY VARY.

2. ETHERNET SWITCH TERMINATION CONFIGURATIONS ARE GENERIC. CONTRACTOR IS RESPONSIBLE FOR DETERMINING /ENSURING PROPER TERMINATION.

3. CONTRACTOR IS RESPONSIBLE FOR FIELD VERIFYING EXISTING SPLICING. THE CONTRACTOR SHALL COORDINATE WITH THE ENGINEER WHERE EXISTING SPLICING IS NOT AS EXPECTED.

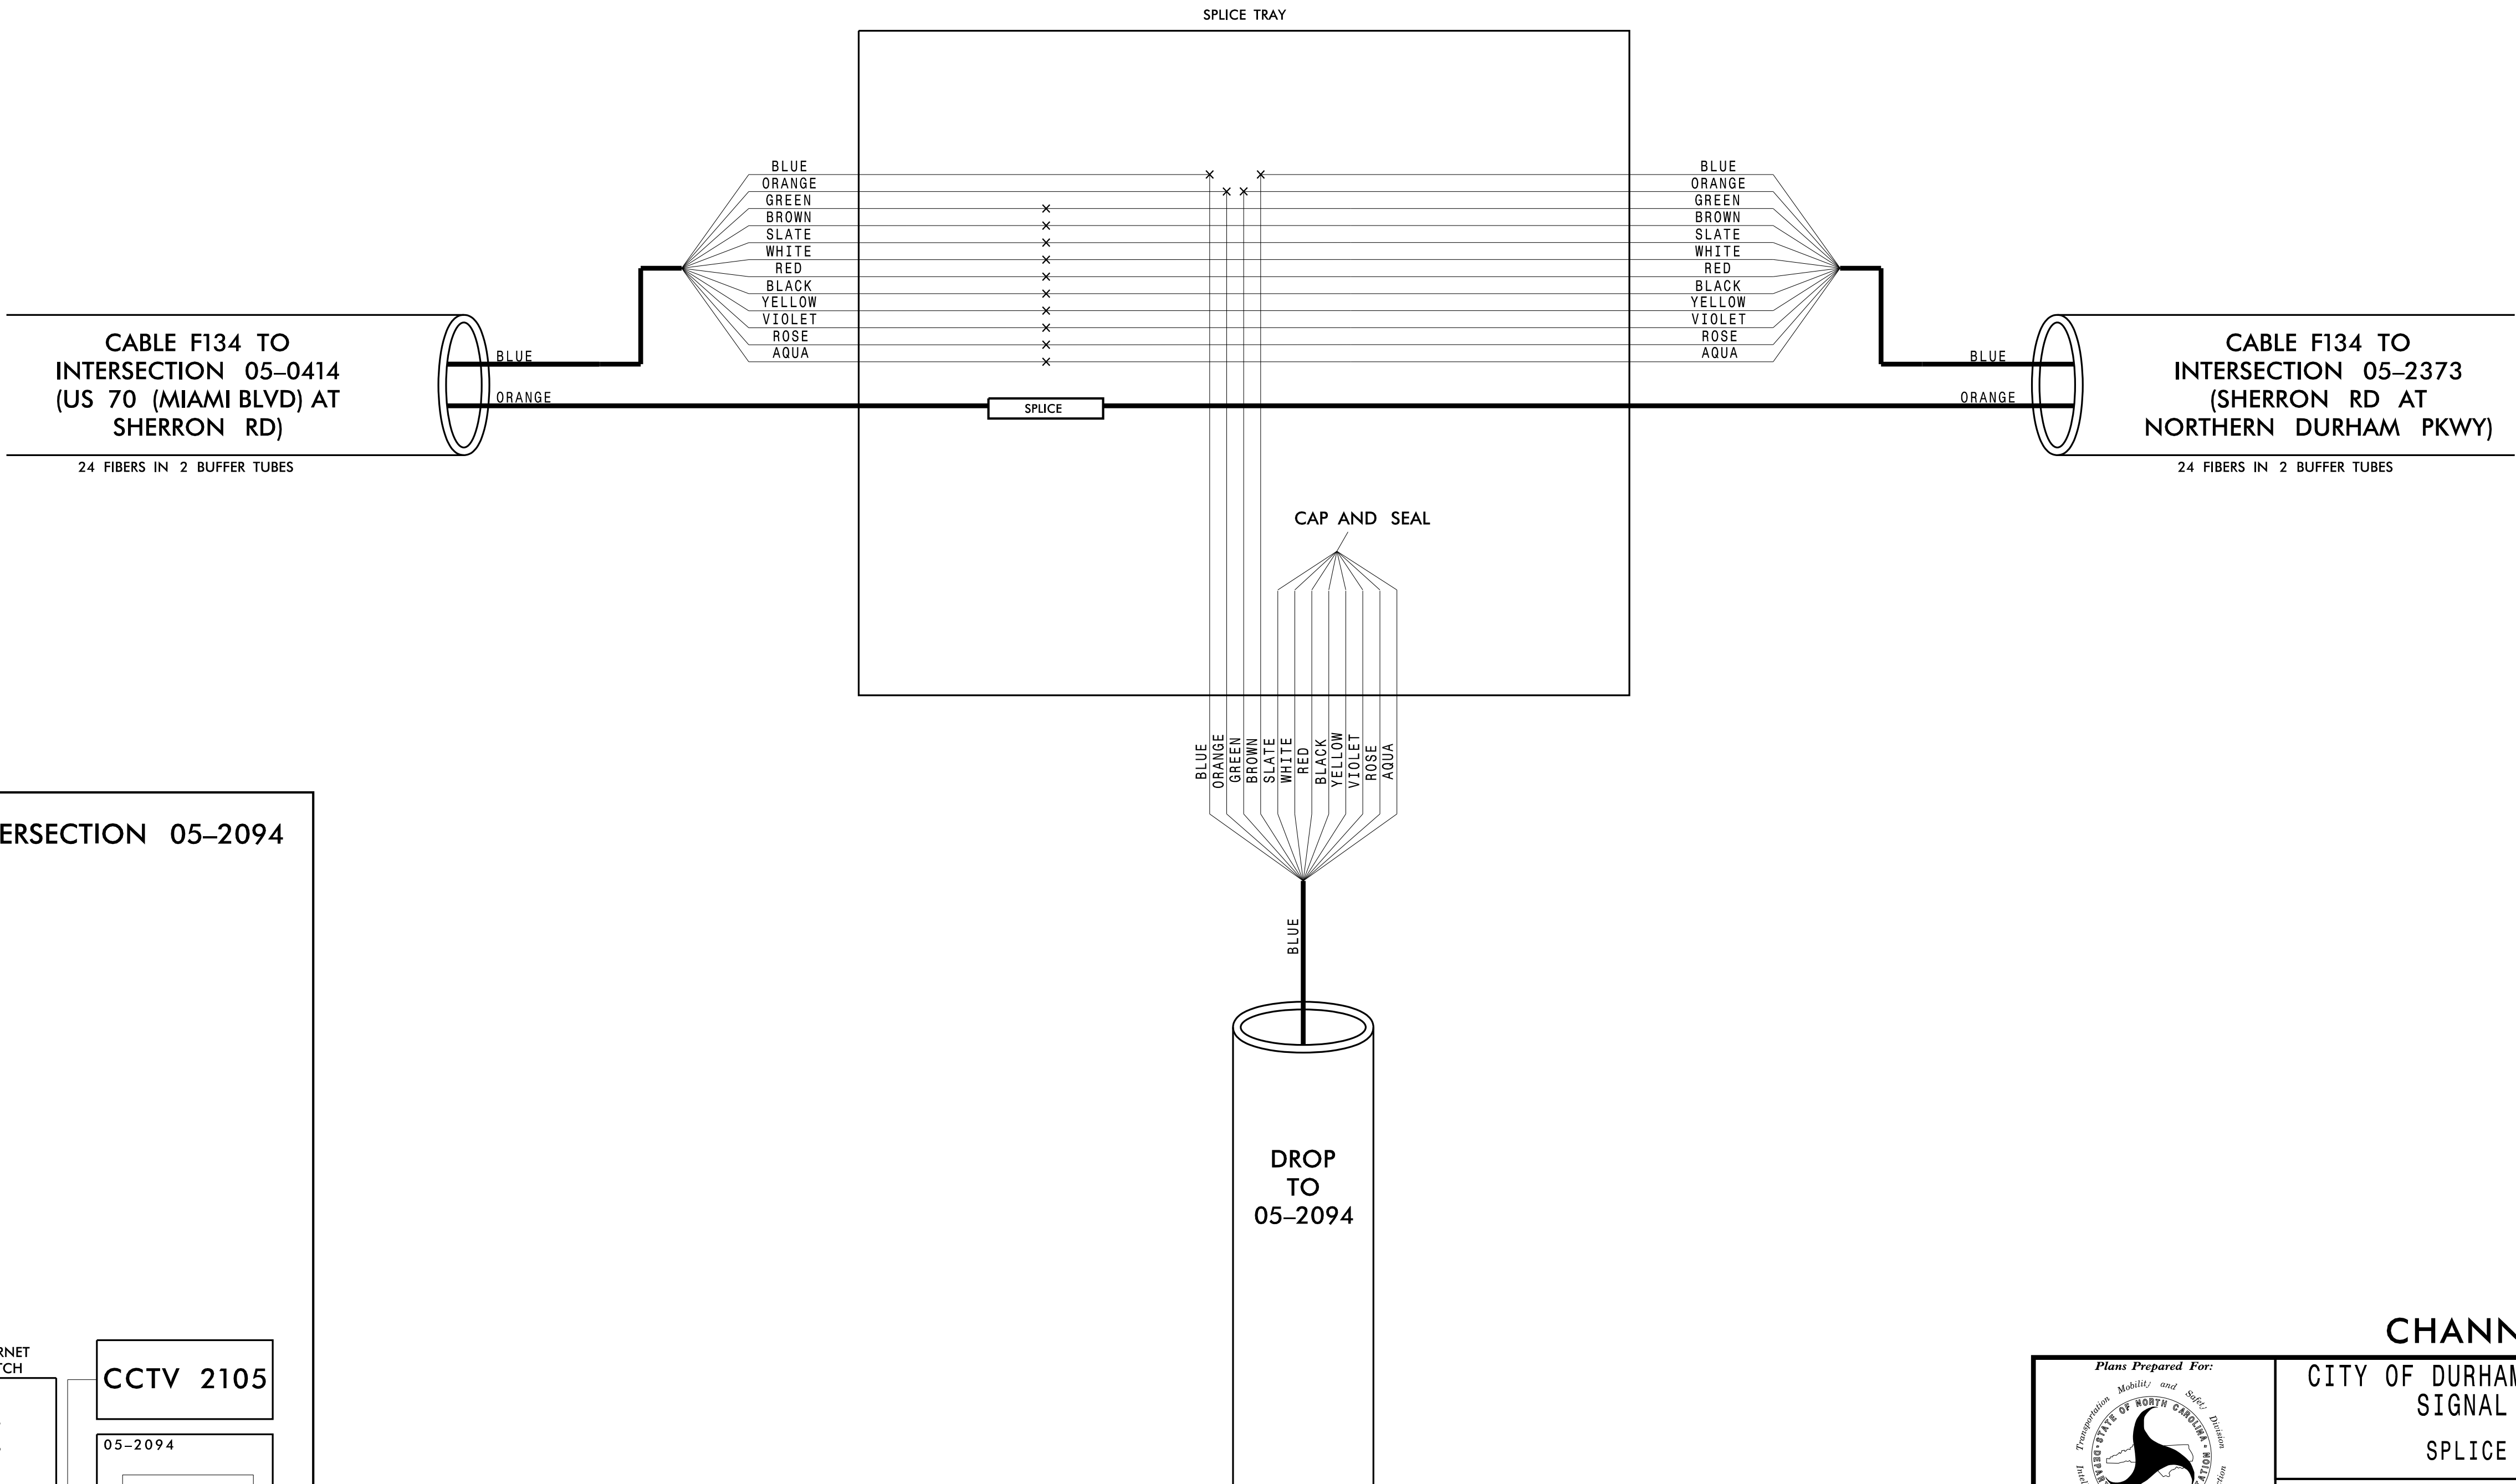

CABINET AT INTERSECTION 05-2094

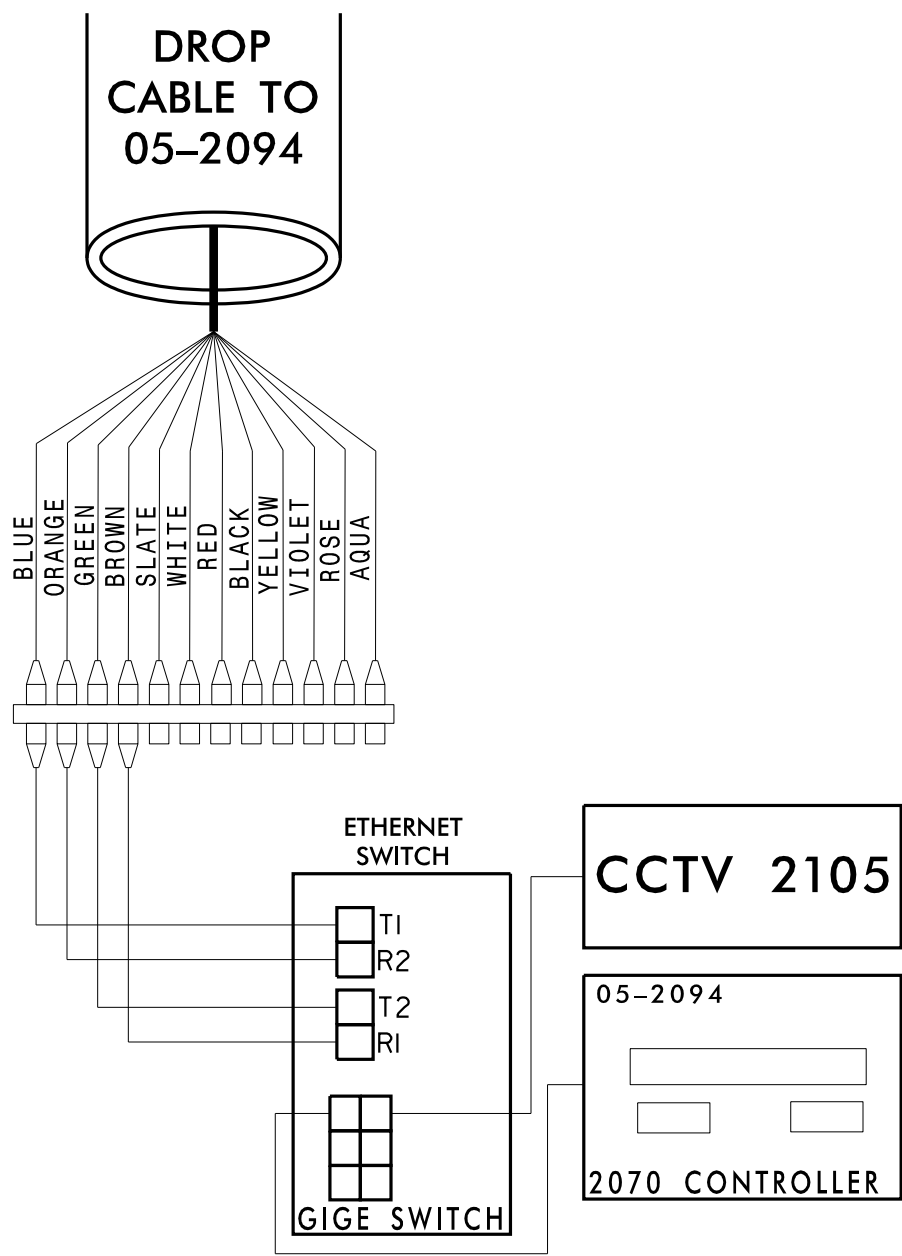

CHANNEL B24

CITY OF DURHAM COMPUTERIZED
SIGNAL SYSTEM
SPLICE DETAIL

DIVISION 05		DURHAM COUNTY	
PLAN DATE:	DEC 2018	REVIEWED BY:	N. MENGELKUCH
PREPARED BY:	KHA	REVIEWED BY:	K. SMITH

REVISIONS	INIT.	DATE

SEAL

NORTH CAROLINA

PROFESSIONAL

ENGINEER

KEVIN W. SMITH

DocuSigned by:
KEVIN W. SMITH
SIGNATURE
DATE
12/19/2018
CADD Filename:

Kimley»Horn
NC License #F-0102
421 Fayetteville St., Suite 600
Raleigh, NC 27636
Tel: (919) 677-2000
Fax: (919) 677-2050

Plans Prepared For:

SEAL

STATE OF NORTH CAROLINA

DEPARTMENT OF TRANSPORTATION

Transportation Systems Section

750 N. Greenfield Place, Garner, NC 27529

SCALE

0